




Articulated Vehicle
Tracking Plan : Option 2
scale 1:1250 @ A3

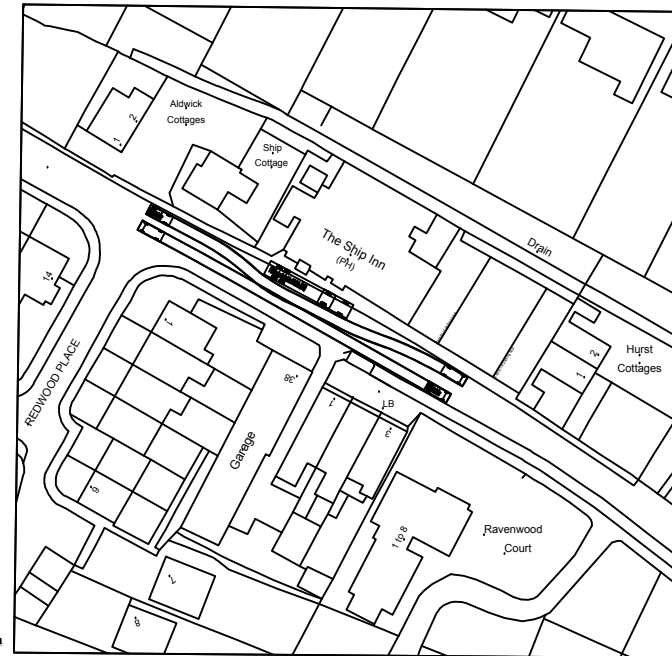

Articulated Vehicle
Tracking Plan : Option 3
scale 1:1250 @ A3

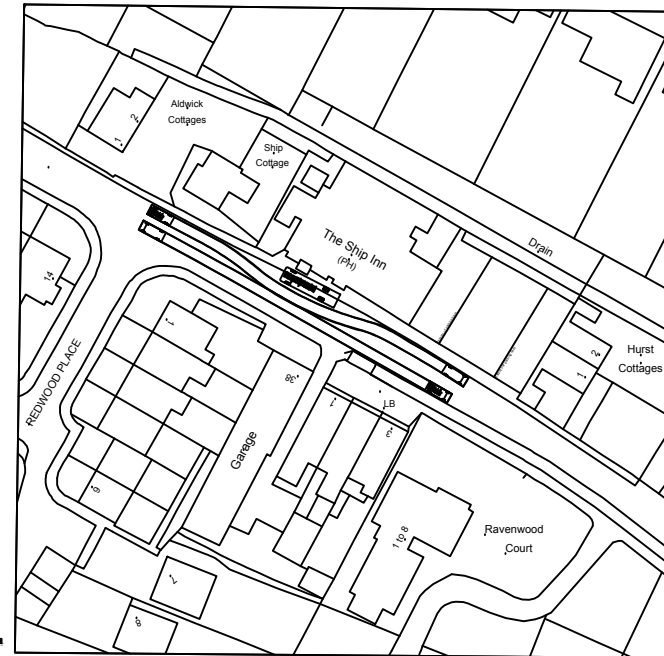

Rigid Vehicle
Tracking Plan : Option 2
scale 1:1250 @ A3

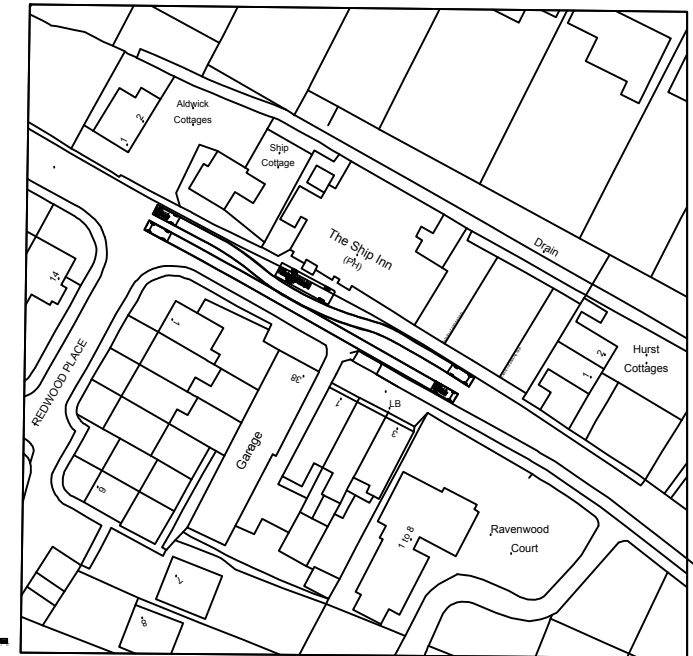

Rigid Vehicle
Tracking Plan : Option 3
scale 1:1250 @ A3



DB32 Private Car
Overall Length 4.223m
Overall Width 1.775m
Overall Body Height 1.375m
Min Body Ground Clearance 0.233m
Max Track Width 1.629m
Lock to Lock Turn 4.91m
Kerb to Kerb Turning Radius 5.788m



Client
One Stop Stores Limited
Project
The Former Ship Inn, Aldwick Street, Bognor Regis. PO21 3AP
Title
Site Location Plan with Vehicle Tracking : Cars Passing Delivery Vehicles
Scale Date Drawn By Checked By Project No: Drawing No: Revision
Varies@A3 03/10/19 PAL PM B190031 - B 104 -

Stewart Court 214a Hagley Road Edgbaston Birmingham B16 9PH

0121 454 1688 birmingham@calfordseaden.com

calfordseaden LLP is a Limited Liability Partnership Registered in England & Wales number OC315838

ORPINGTON | LONDON | BIRMINGHAM | CAMBRIDGE | SOUTHEND-ON-SEA | WINCHESTER

calfordseaden.com

REV	DESCRIPTION	DATE	INIT	CHKD

VEHICLE TRACKING PLAN