



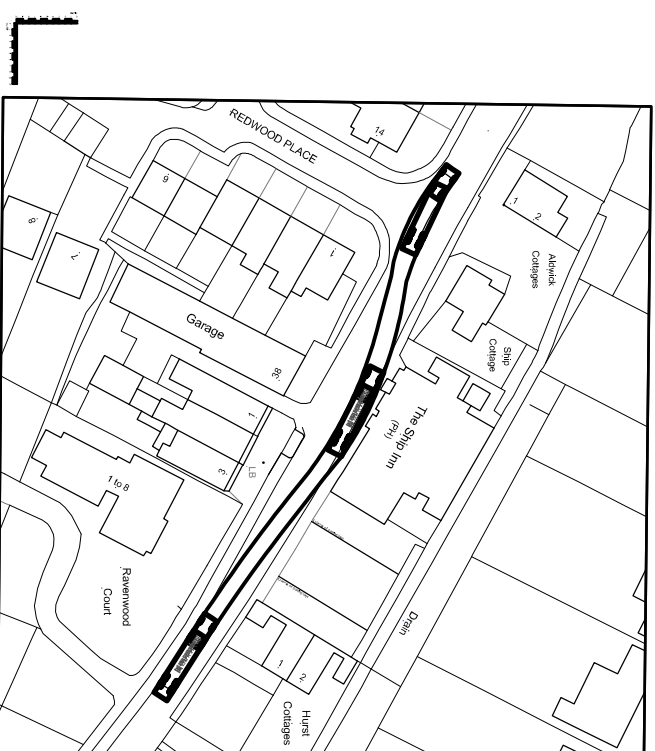


Tracking Plan : Option 1
scale 1:1250 @ A3

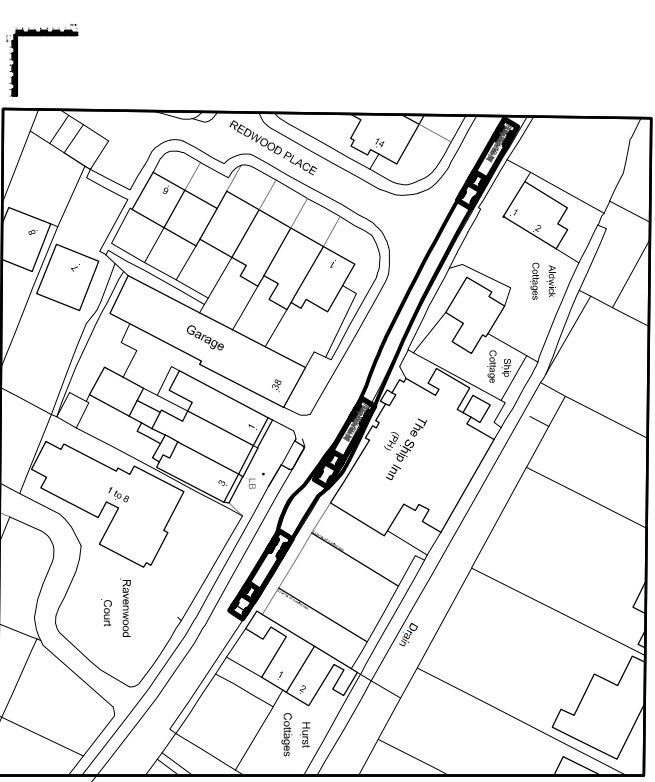

Tracking Plan : Option 2
scale 1:1250 @ A3



Tracking Plan : Option 3
scale 1:1250 @ A3

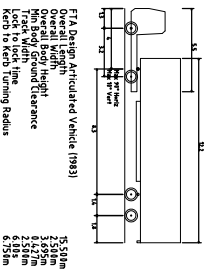

Client
One Stop Stores Limited

Project
The Former Ship Inn, Aldwick Street, Bognor Regis. PO21 3AP

Title
Site Location Plan with Vehicle Tracking : Articulated Vehicle

Scale
Varies@A3

Date
30/09/19

Drawn By
PAL

Checked By
PM

Project No:
B190031

Drawing No:
B 102

Revision
-

Stewart Court 214a Hagley Road Edgbaston Birmingham B16 9PH

0121 454 1688 birmingham@calfordseaden.com

calfordseaden LLP is a Limited Liability Partnership Registered in England & Wales number OC315838

ORPINGTON | LONDON | BIRMINGHAM | CAMBRIDGE | SOUTHEND-ON-SEA | WINCHESTER

calfordseaden.com

REV	DESCRIPTION	DATE	INIT	CHKD

VEHICLE TRACKING PLAN